



# INDIGO RUN DRIVE PAVEMENT REHABILITATION PROJECT

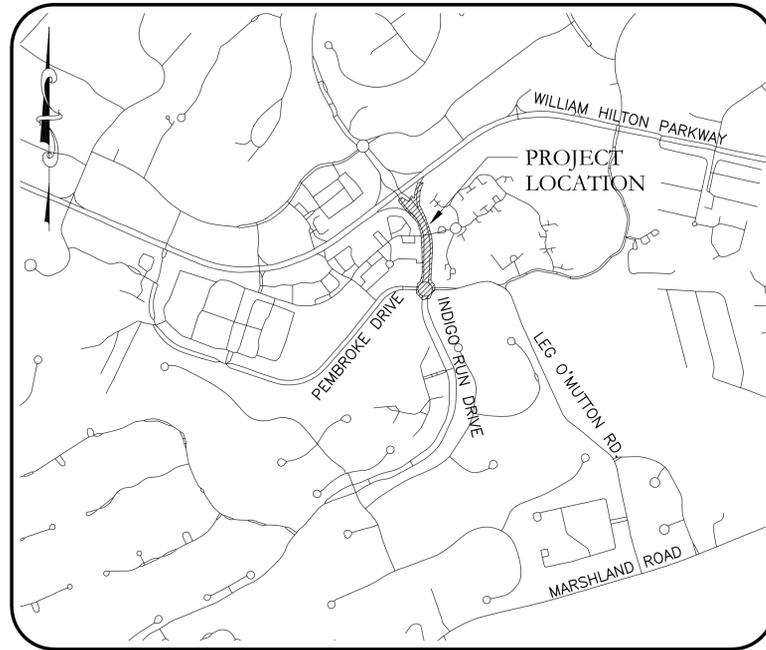

VICINITY MAP  
1"=1000'

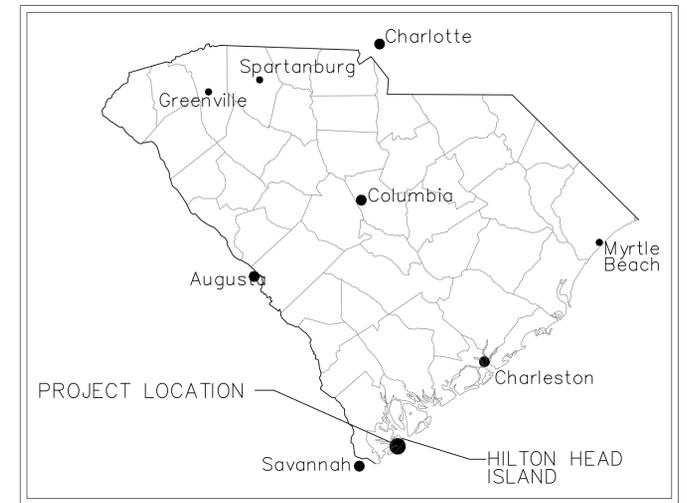

LOCATION MAP  
N.T.S.

Sheet Number	Sheet Title
1	COVER
2	GENERAL NOTES
3	REHABILITATION PLAN
4	REHABILITATION PLAN
5	PAVEMENT MARKING PLAN
6	PAVEMENT MARKING PLAN

The point of contact for this project is:  
**Darrin Shoemaker**  
 Traffic and Transportation Engineer  
 Town of Hilton Head Island  
 One Town Center Court  
 Hilton Head Island, SC 29928  
 Office: 843.341.4774  
 Cell: 843.384.5021

Owner: Town of Hilton Head Island  
 One Town Center Court  
 Hilton Head Island, SC 29928



PLANS PREPARED BY:  
**TOWN OF HILTON HEAD ISLAND ENGINEERING DIVISION**  
 ONE TOWN CENTER COURT  
 HILTON HEAD ISLAND, S.C. 29928  
 PH. (843) 341-4600  
<http://www.hiltonheadislandsc.gov>

NPDES Disturbed  
 AREA= **0.00** ACRES

Approximate Location of Roadway  
 LONGITUDE **80°43' 11" W**  
 LATITUDE **32°12' 48" N**

**BEFORE YOU DIG**  
 S.C. ONE CALL NUMBER:  
 1 - 888 - 721 - 7877

THE PRESENCE, SIZE AND LOCATION OF THE EXISTING UNDERGROUND UTILITIES SHOWN ON THIS PLAN ARE BASED UPON INFORMATION OBTAINED FROM PREVIOUS CONSTRUCTION PLANS AND VISIBLE ABOVE GROUND STRUCTURES. THE ACTUAL SIZE, LOCATION AND TYPE OF MATERIAL MAY VARY UPON EXCAVATION. THERE MAY BE OTHER EXISTING UTILITIES ON THIS SITE NOT SHOWN ON THIS PLAN. THE CONTRACTOR IS RESPONSIBLE FOR LOCATING ALL EXISTING UTILITIES PRIOR TO ANY DEMOLITION, EXCAVATION AND/OR CONSTRUCTION. THE CONTRACTOR IS ADVISED TO CONTACT THE LOCAL UNDERGROUND UTILITY PRIOR TO ANY DEMOLITION, EXCAVATION AND CONSTRUCTION.

NOTE: EXCEPT AS MAY OTHERWISE BE SPECIFIED ON THE PLANS OR IN THE SPECIAL PROVISIONS, ALL MATERIALS AND WORKMANSHIP ON THIS PROJECT SHALL CONFORM TO THE SOUTH CAROLINA DEPARTMENT OF TRANSPORTATION STANDARD SPECIFICATIONS FOR HIGHWAY CONSTRUCTION (2007 EDITION) AND THE STANDARD DRAWINGS FOR ROAD CONSTRUCTION IN EFFECT AT THE TIME OF LETTING.

ENGINEER OF RECORD

**FOR BIDDING  
PURPOSES ONLY**

- PLOT DATE: 1/18/15 -

DESCRIPTION	DATE

		RELEASED FOR	DATE
		APPROVALS	
		BIDDING	
		CONSTRUCTION	
		RECORD DRG.	



**TOWN OF HILTON HEAD ISLAND  
INDIGO RUN DRIVE PAVEMENT  
REHABILITATION PROJECT**

**TITLE SHEET**

SHEET  
**1**  
OF 6

INDIGO RUN DRIVE PAVEMENT REHAB



**NOTES**

- MILL AND REMOVE 2" OF PAVEMENT AND REPLACE WITH SCDOT SPECIFICATION HMA SURFACE COURSE - TYPE "C" WITHIN THE HATCHED AREA..


MILL EXISTING ASPHALT PAVEMENT 2" DEPTH AND FILL WITH NEW ASPHALT 2" DEPTH (9,340 LF TOTAL)

MATCHLINE SHEET 4

INDIGO RUN DRIVE

LAFAYETTE PLACE

US 278 BUS. WM. HILTON PKWY.

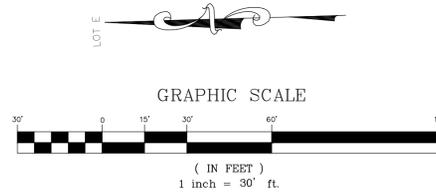

REV. NO.	DESCRIPTION	DATE

<b>TOWN OF HILTON HEAD ISLAND</b> Dept. of Public Projects & Facilities Engineering Division		RELEASED FOR	DATE
		APPROVALS	
		BIDDING	
		CONSTRUCTION	
		RECORDED	



**TOWN OF HILTON HEAD ISLAND**  
**INDIGO RUN DRIVE PAVEMENT**  
**REHABILITATION PROJECT**

**REHABILITATION PLAN**

SHEET  
**3**  
 OF 6

MATCH LINE SHEET 3

**NOTES**

1. MILL AND REMOVE 2" OF PAVEMENT AND REPLACE WITH SCDOT SPECIFICATION HMA SURFACE COURSE - TYPE "C" WITHIN THE HATCHED AREA..

MILL EXISTING ASPHALT PAVEMENT 2" DEPTH AND FILL WITH NEW ASPHALT 2" DEPTH (9,340 LF TOTAL)


MILL UP TO AND PRESERVE STAMPED ASPHALT CROSSWALK MARKINGS IN ALL 8 LOCATIONS

INDIGO RUN DRIVE

LEG O'MUTTON ROAD

PEMBROKE DRIVE

LAFAYETTE PLACE

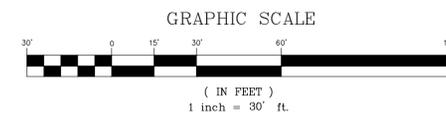

REV. NO.	DESCRIPTION	DATE

<b>TOWN OF HILTON HEAD ISLAND</b> Dept. of Public Projects & Facilities Engineering Division		RELEASED FOR	DATE
		APPROVALS	
		BIDDING	
		CONSTRUCTION	
		RECORD DWG.	




**TOWN OF HILTON HEAD ISLAND**  
**INDIGO RUN DRIVE PAVEMENT**  
**REHABILITATION PROJECT**

**REHABILITATION PLAN**

SHEET  
**4**  
 OF 6



MATCH LINE SHEET 5

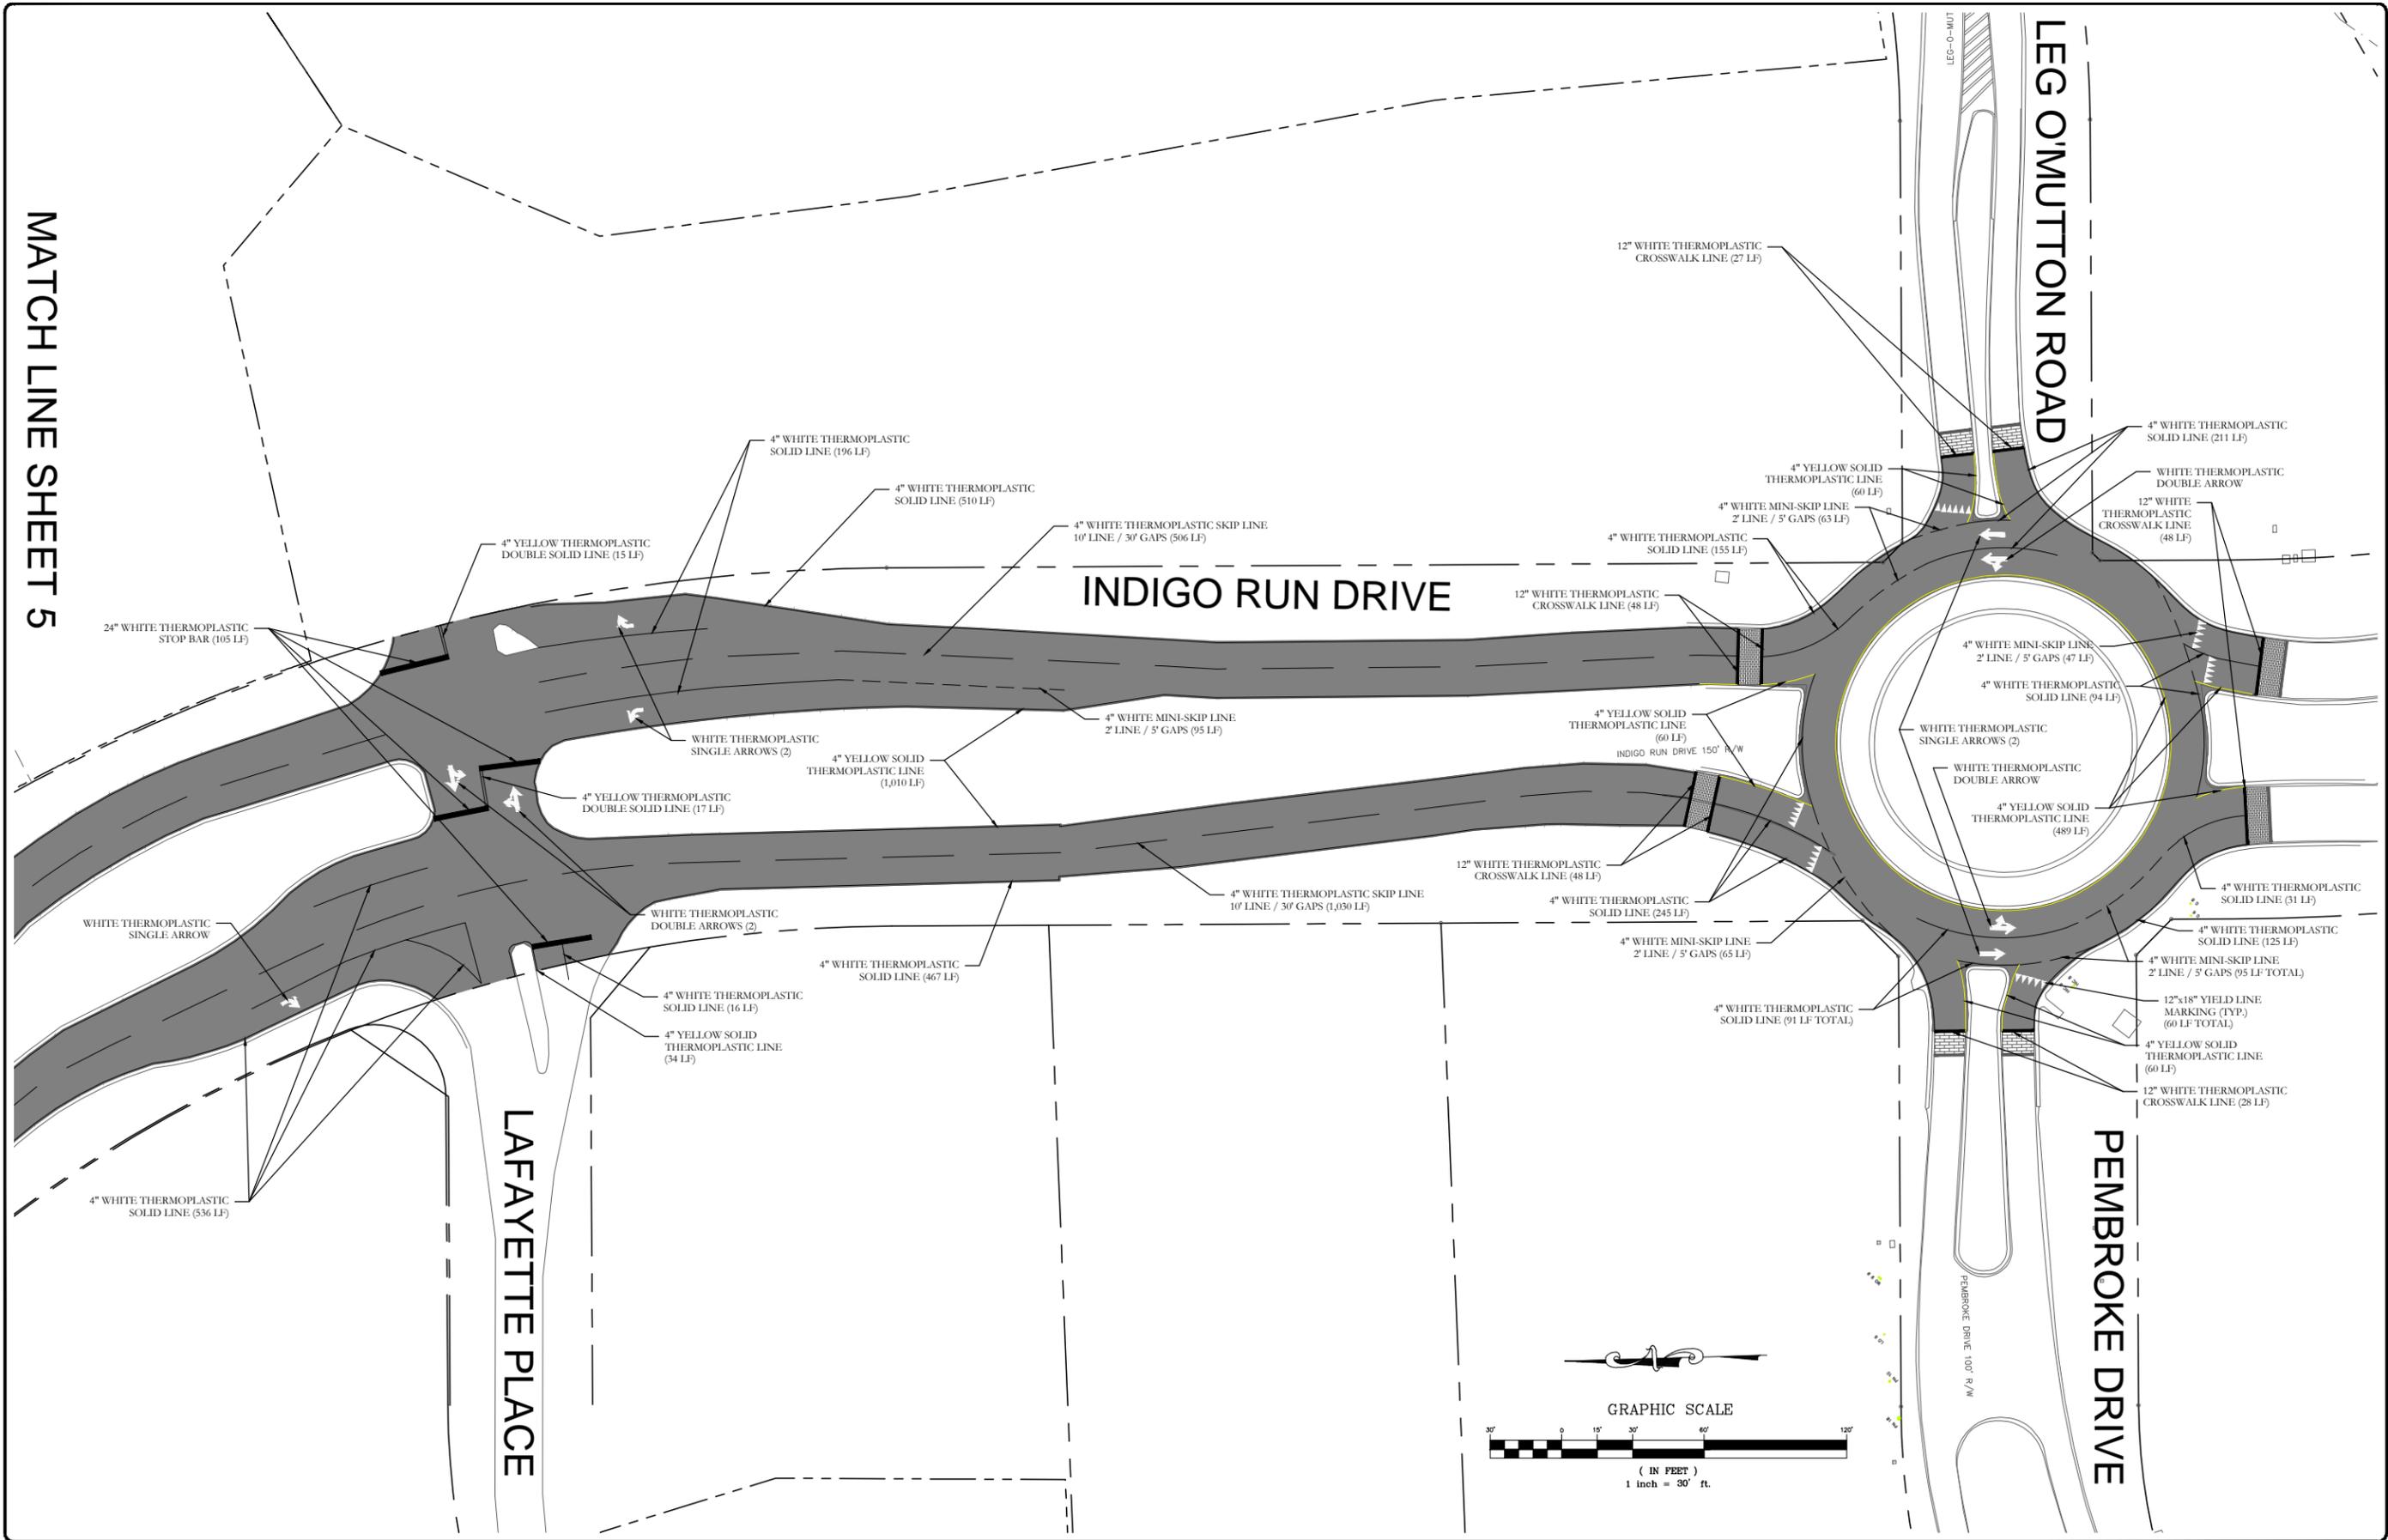

REV. NO.	DESCRIPTION	DATE

<b>TOWN OF HILTON HEAD ISLAND</b> Dept. of Public Projects & Facilities Engineering Division		RELEASED FOR	DATE
		APPROVALS	
		BIDDING	
		CONSTRUCTION	
		RECORD DWS.	



**TOWN OF HILTON HEAD ISLAND**  
**INDIGO RUN DRIVE PAVEMENT**  
**REHABILITATION PROJECT**

**PAVEMENT MARKING PLAN**

SHEET  
**6**  
 OF 6